




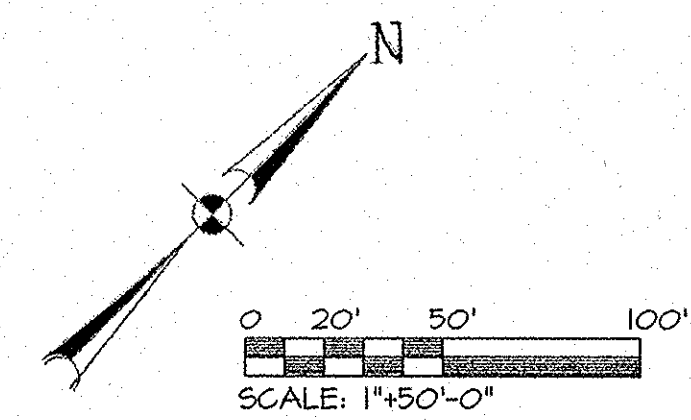

SCHEME 3
CONCEPTUAL SITE PLAN
 SU-711
HEIGES FIELD HOUSE ADDITION STUDY
SHIPPENSBURG UNIVERSITY
 CONTRACT 600216 WORK ORDER #97-1
Prepared By:
Entech Engineering, Inc.
Entech Architectural Services, Inc.
ENTECH PROJECT NO. 2184.02
DATE: 8/4/00

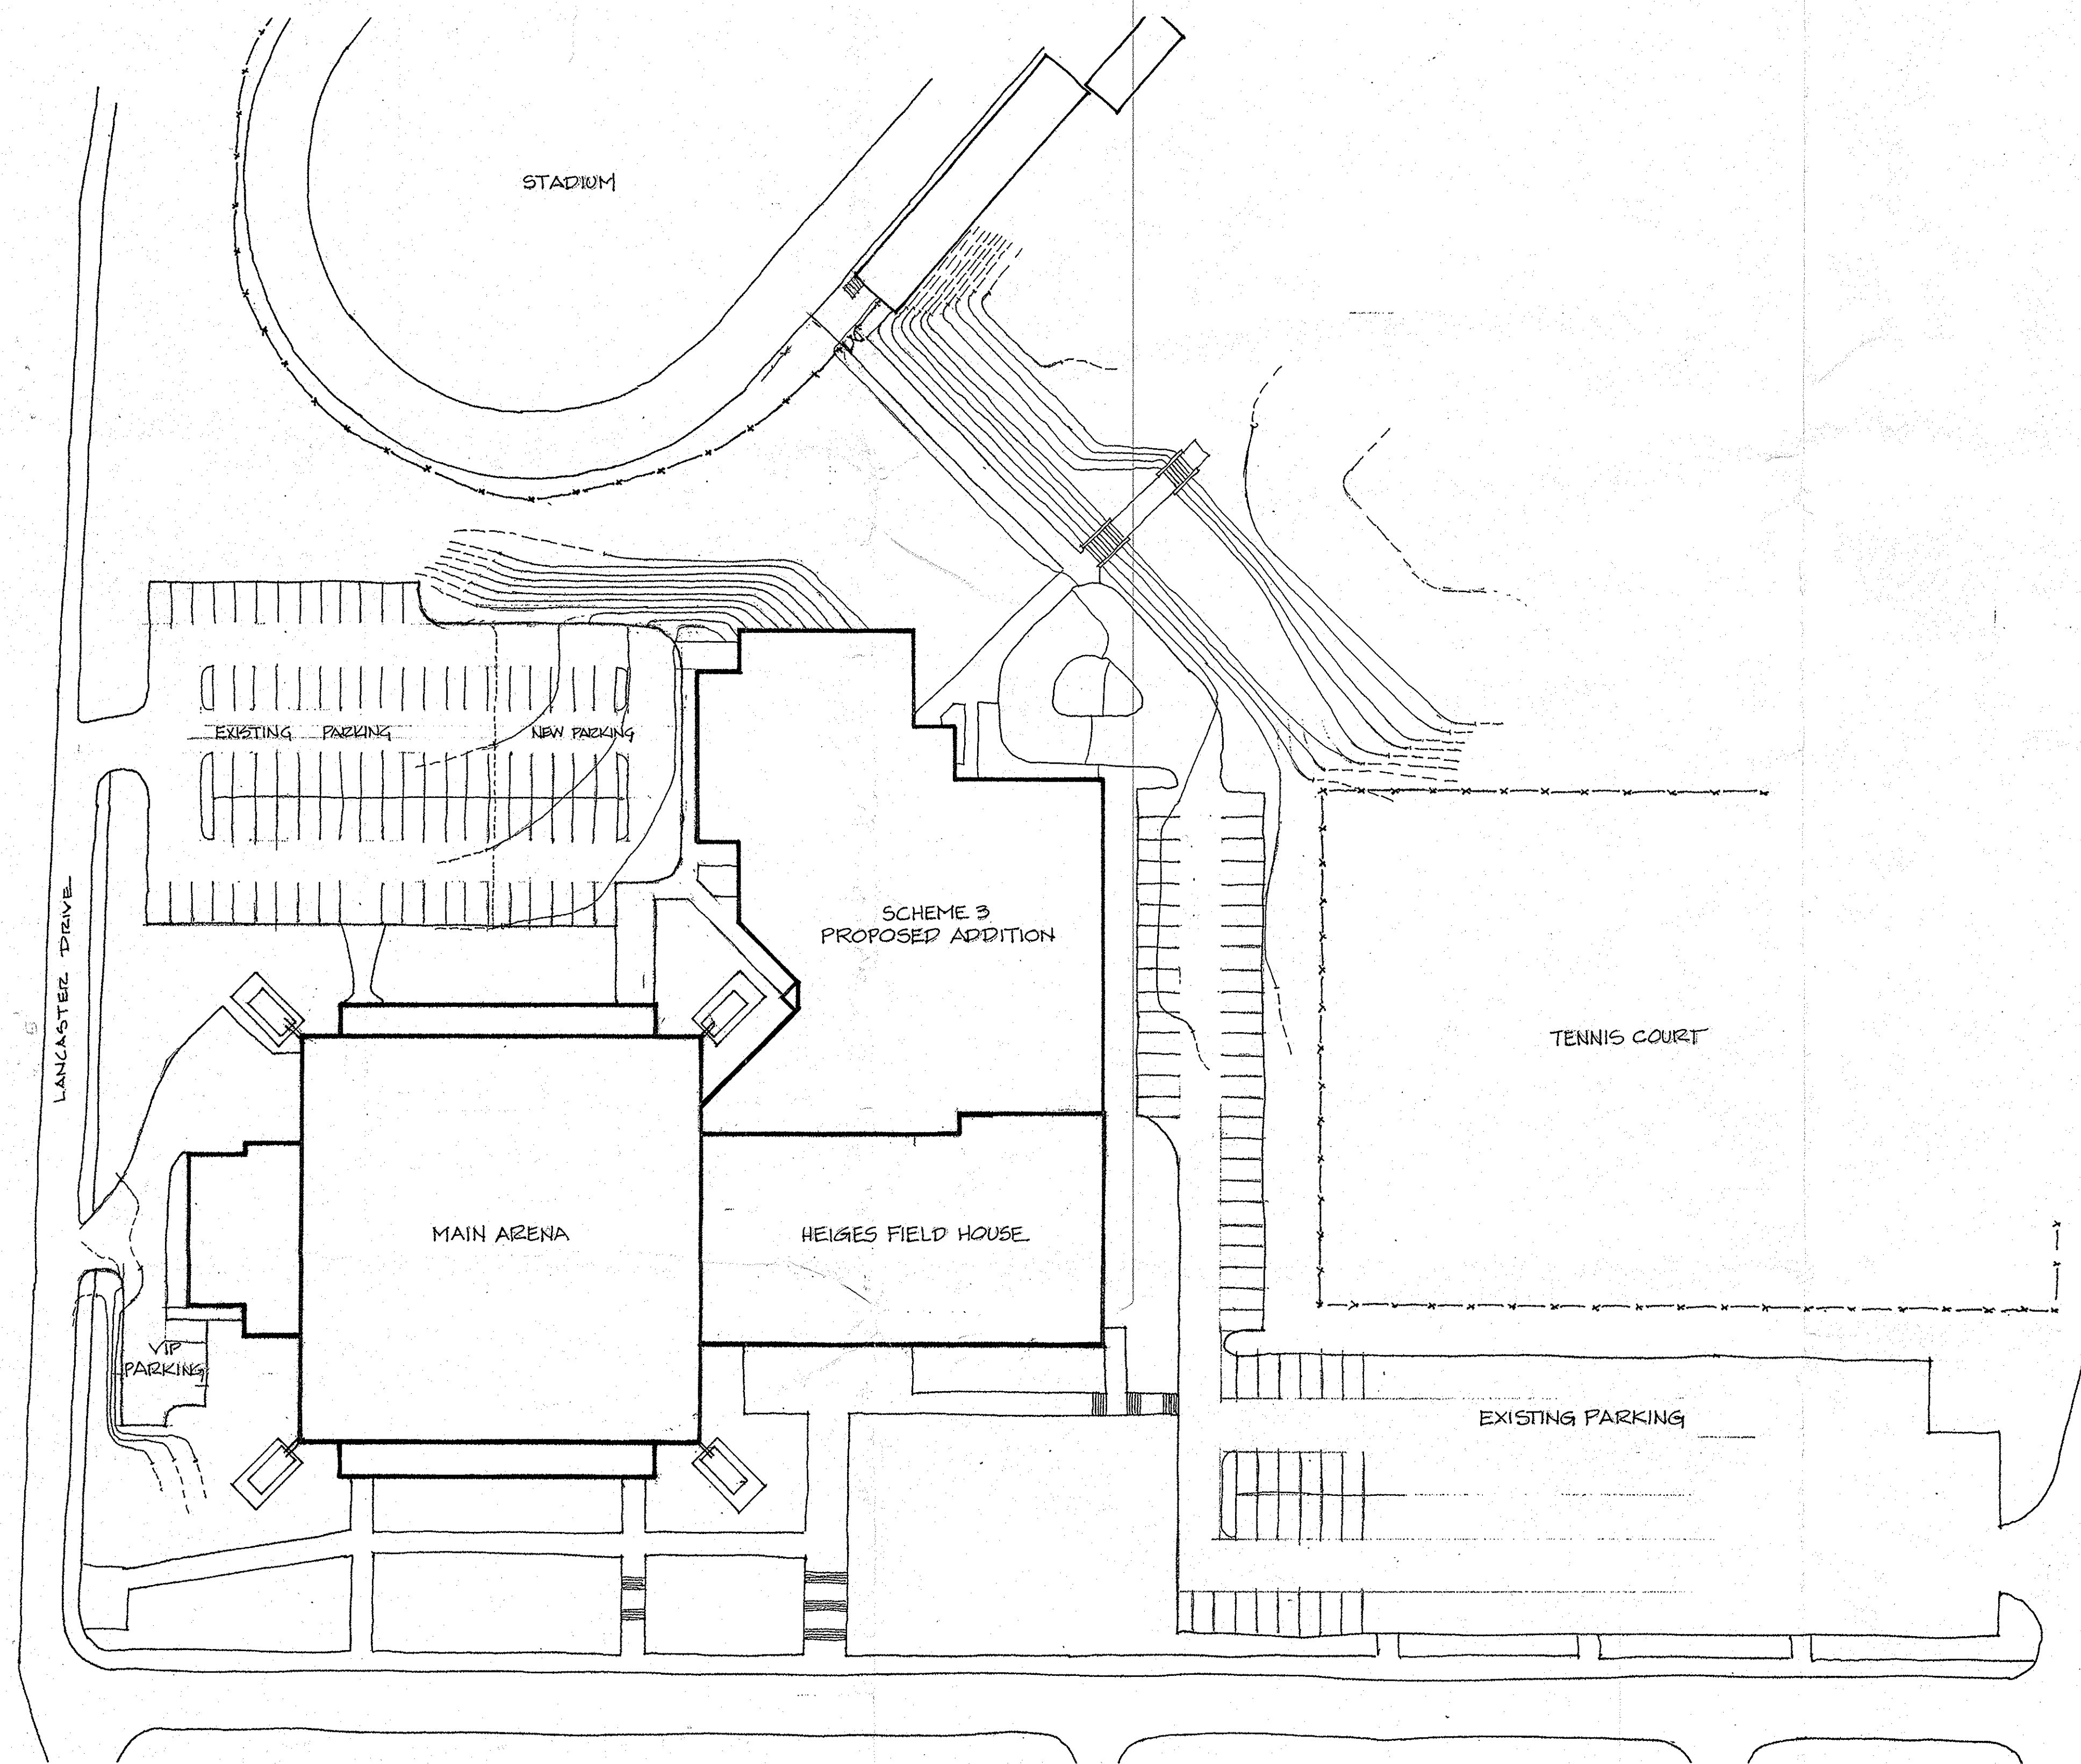

0' 8' 16' 24' 32'
SCALE: 1/16" = 1'-0"

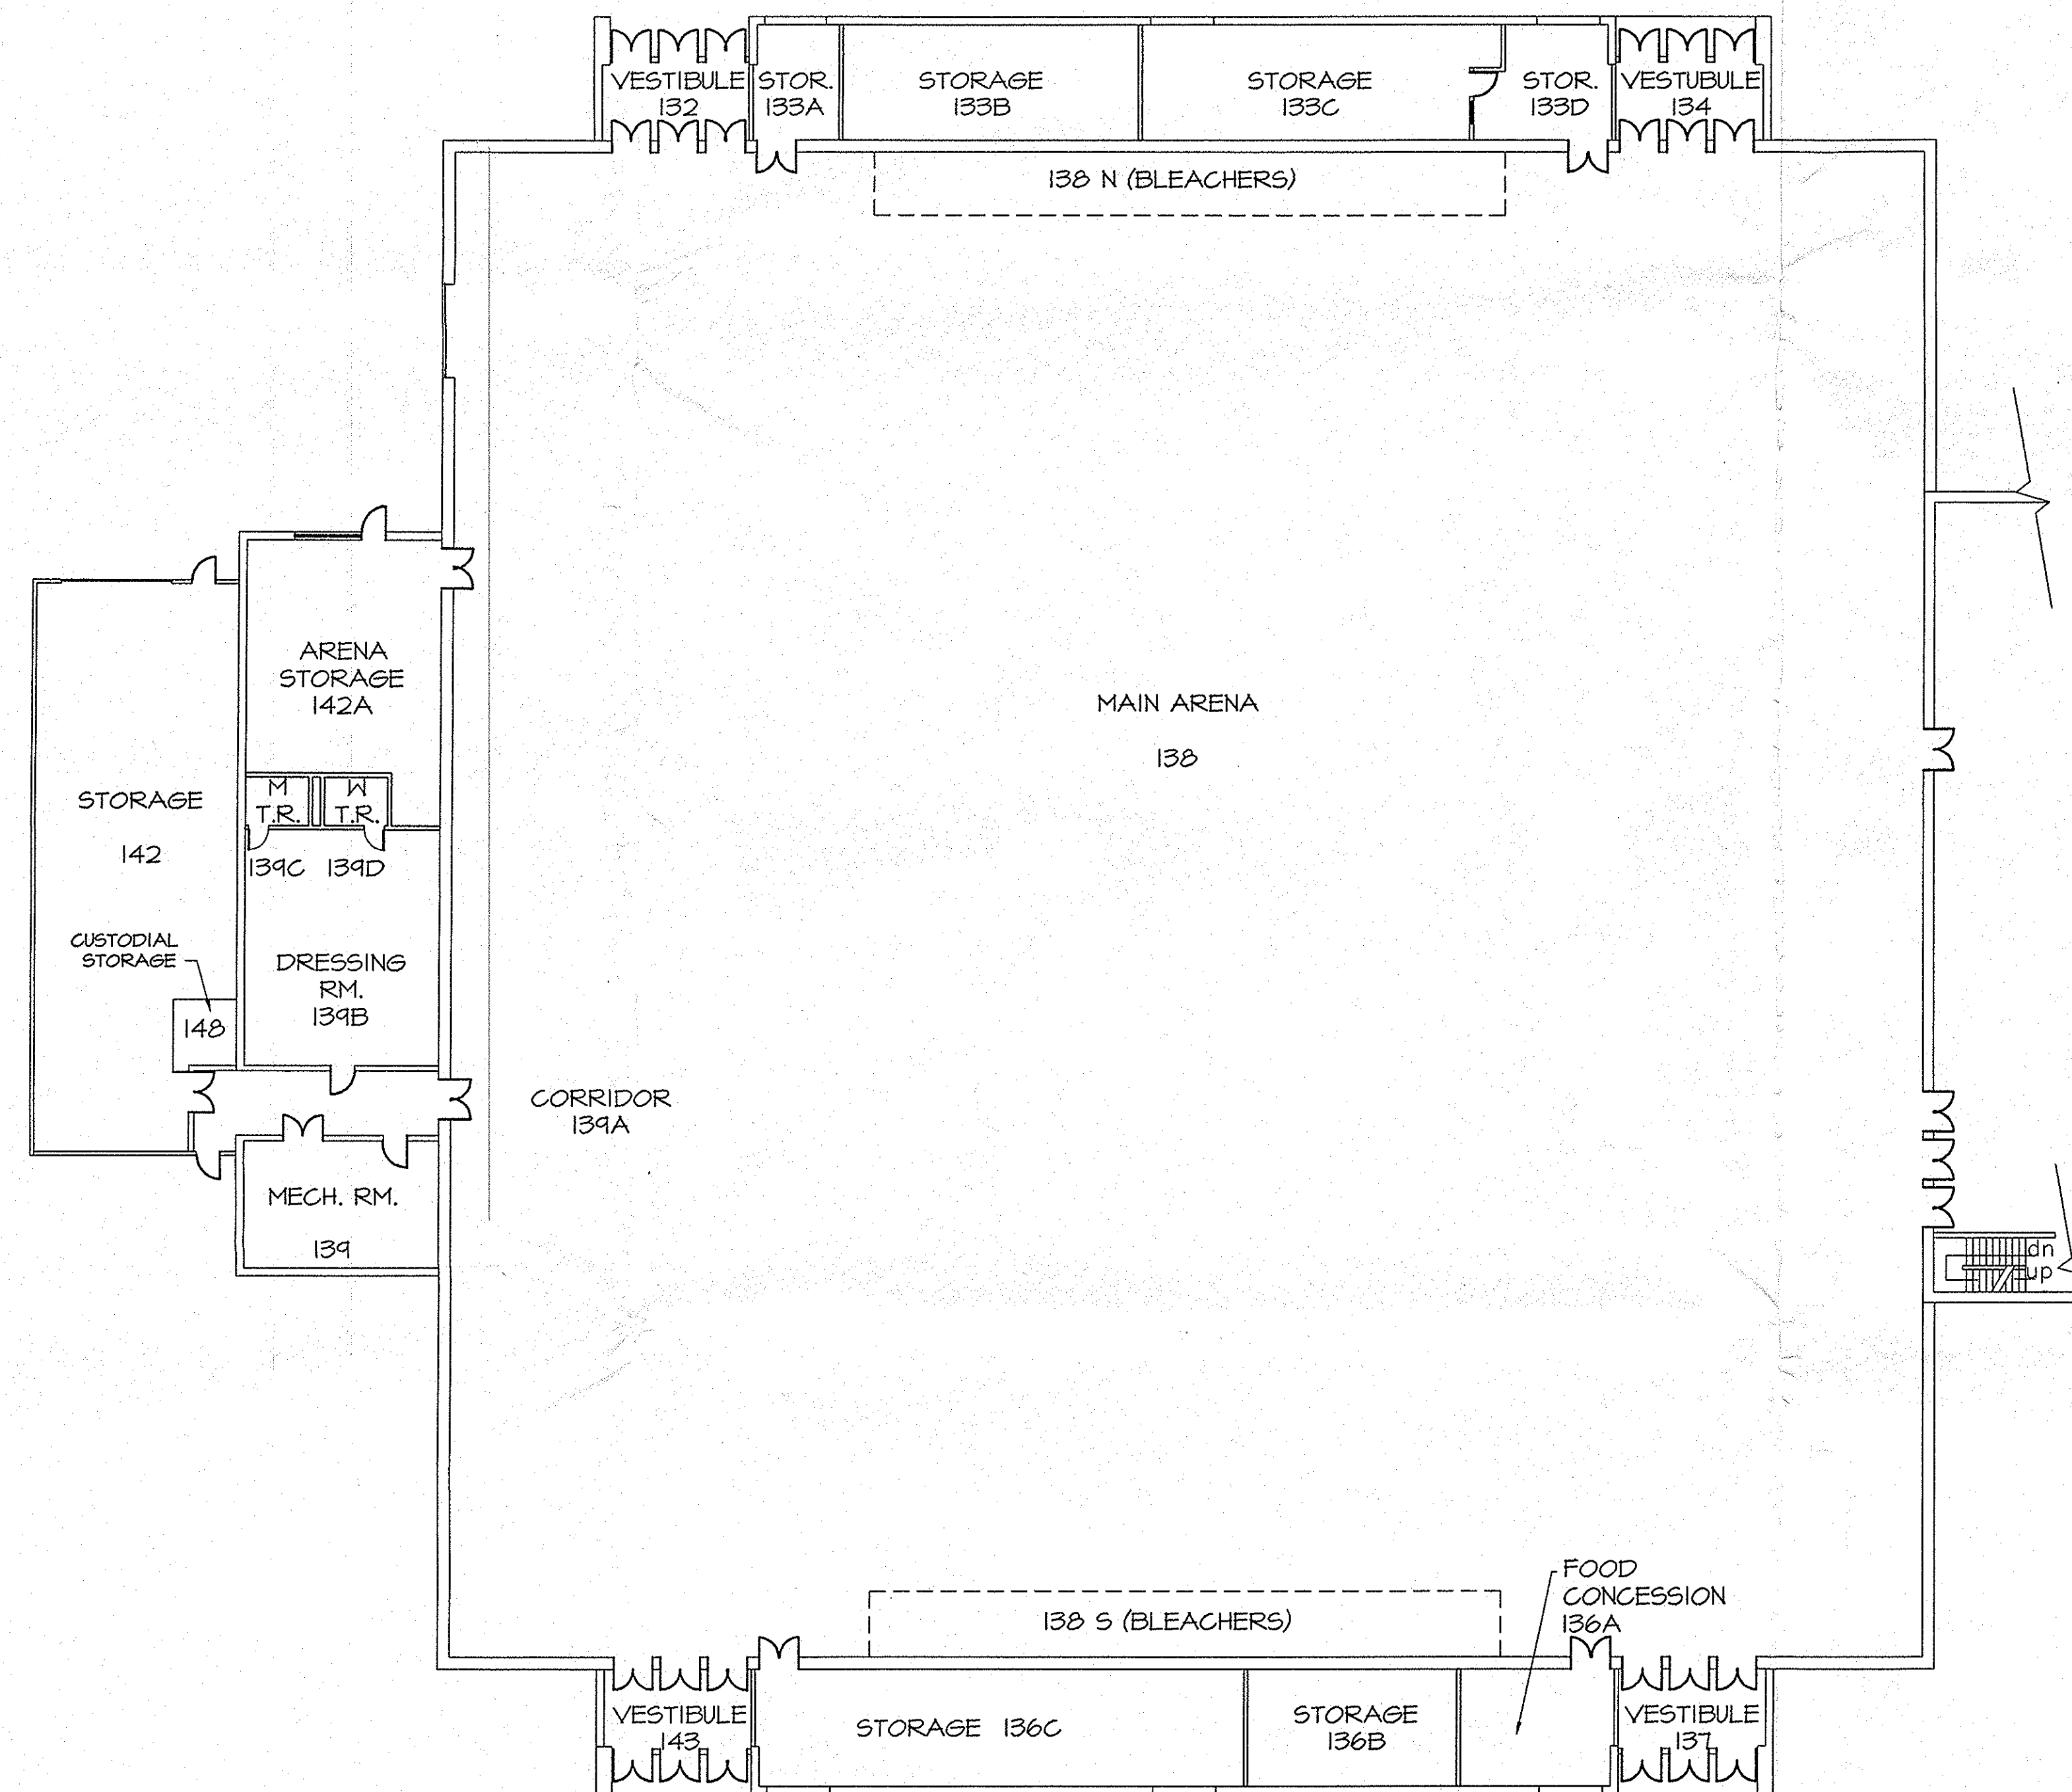

SCHEME 3

FIRST FLOOR LEVEL ARENA (WEST)

SU-711

HEIGES FIELD HOUSE ADDITION STUDY

SHIPPENSBURG UNIVERSITY

CONTRACT 600216 WORK ORDER #97-1



Prepared By:

Entech Engineering, Inc.

Entech Architectural Services, Inc.

ENTECH PROJECT NO. 2184.02

DATE: 8/4/00

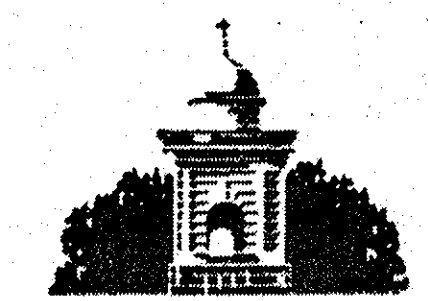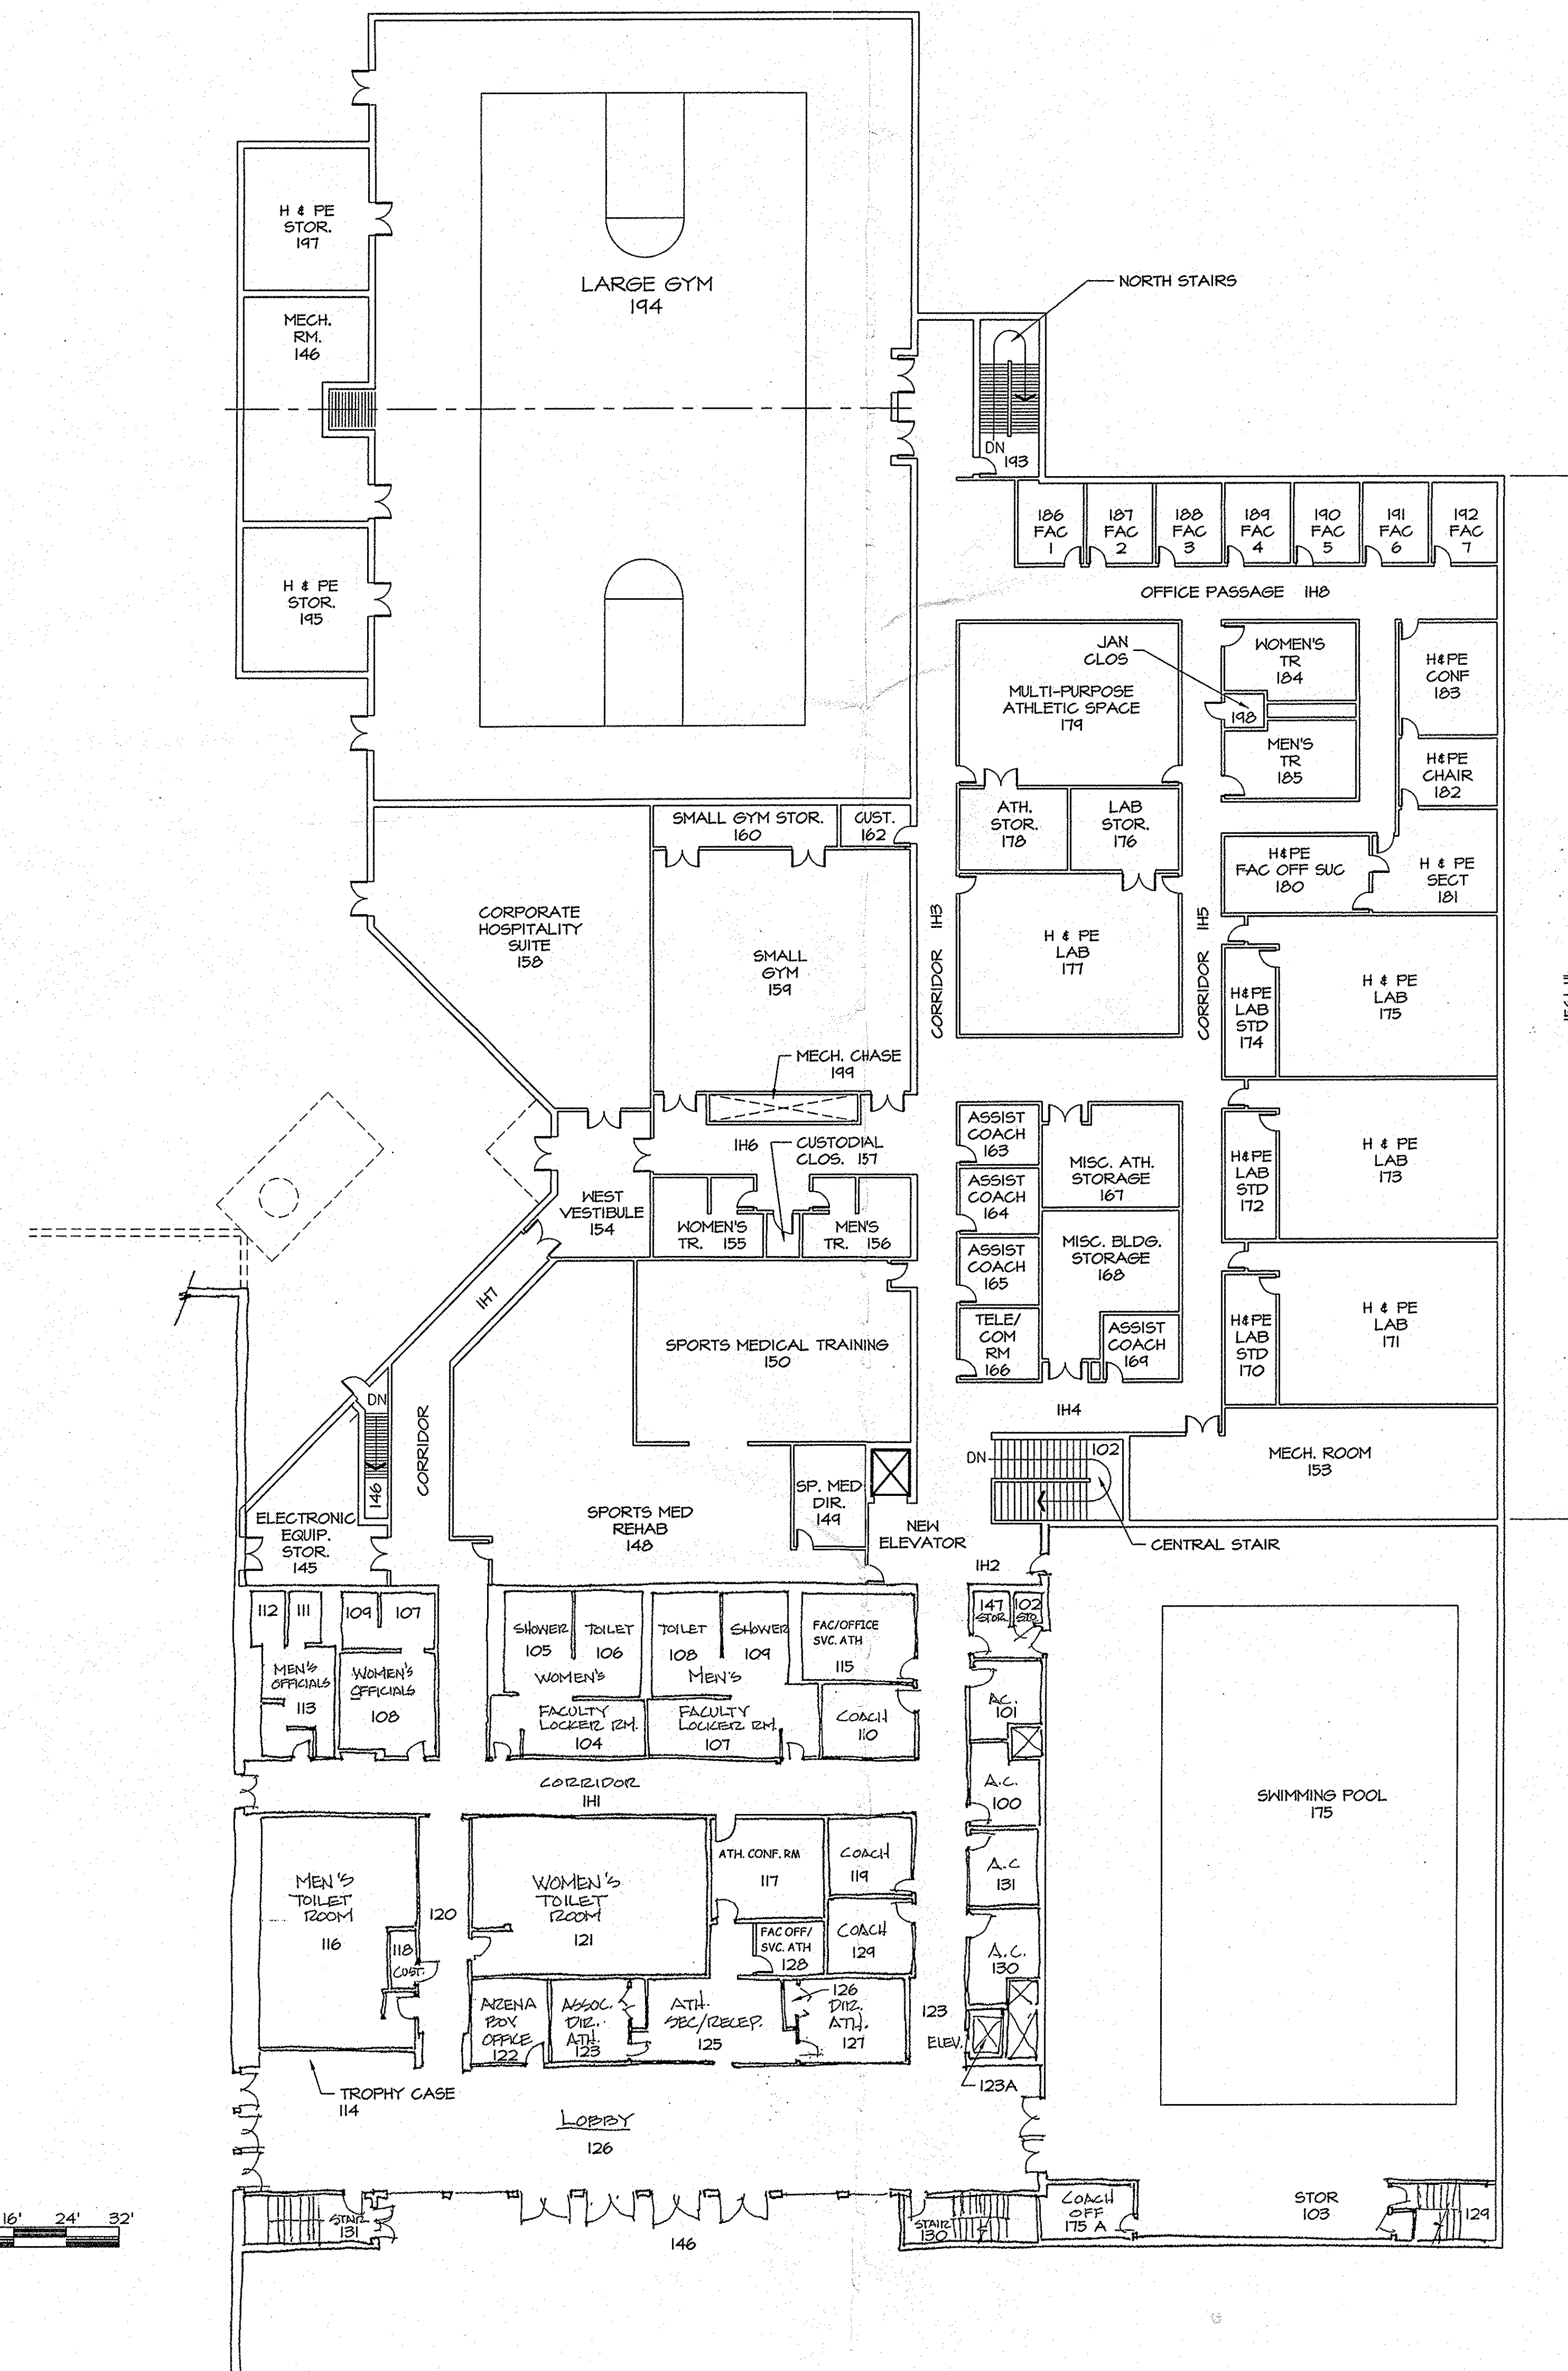

**Shippensburg
University**

SCHEME 3

FIRST FLOOR LEVEL (EAST)

SU-711

HEIGES FIELD HOUSE ADDITION STUDY

SHIPPENSBURG UNIVERSITY

CONTRACT 600216 WORK ORDER #97-1




Prepared By:

Entech Engineering, Inc.

Entech Architectural Services, Inc.

ENTECH PROJECT NO. 2184.02

DATE: 8/4/00

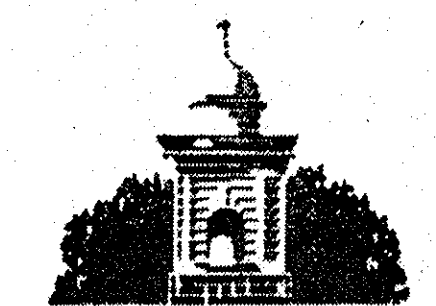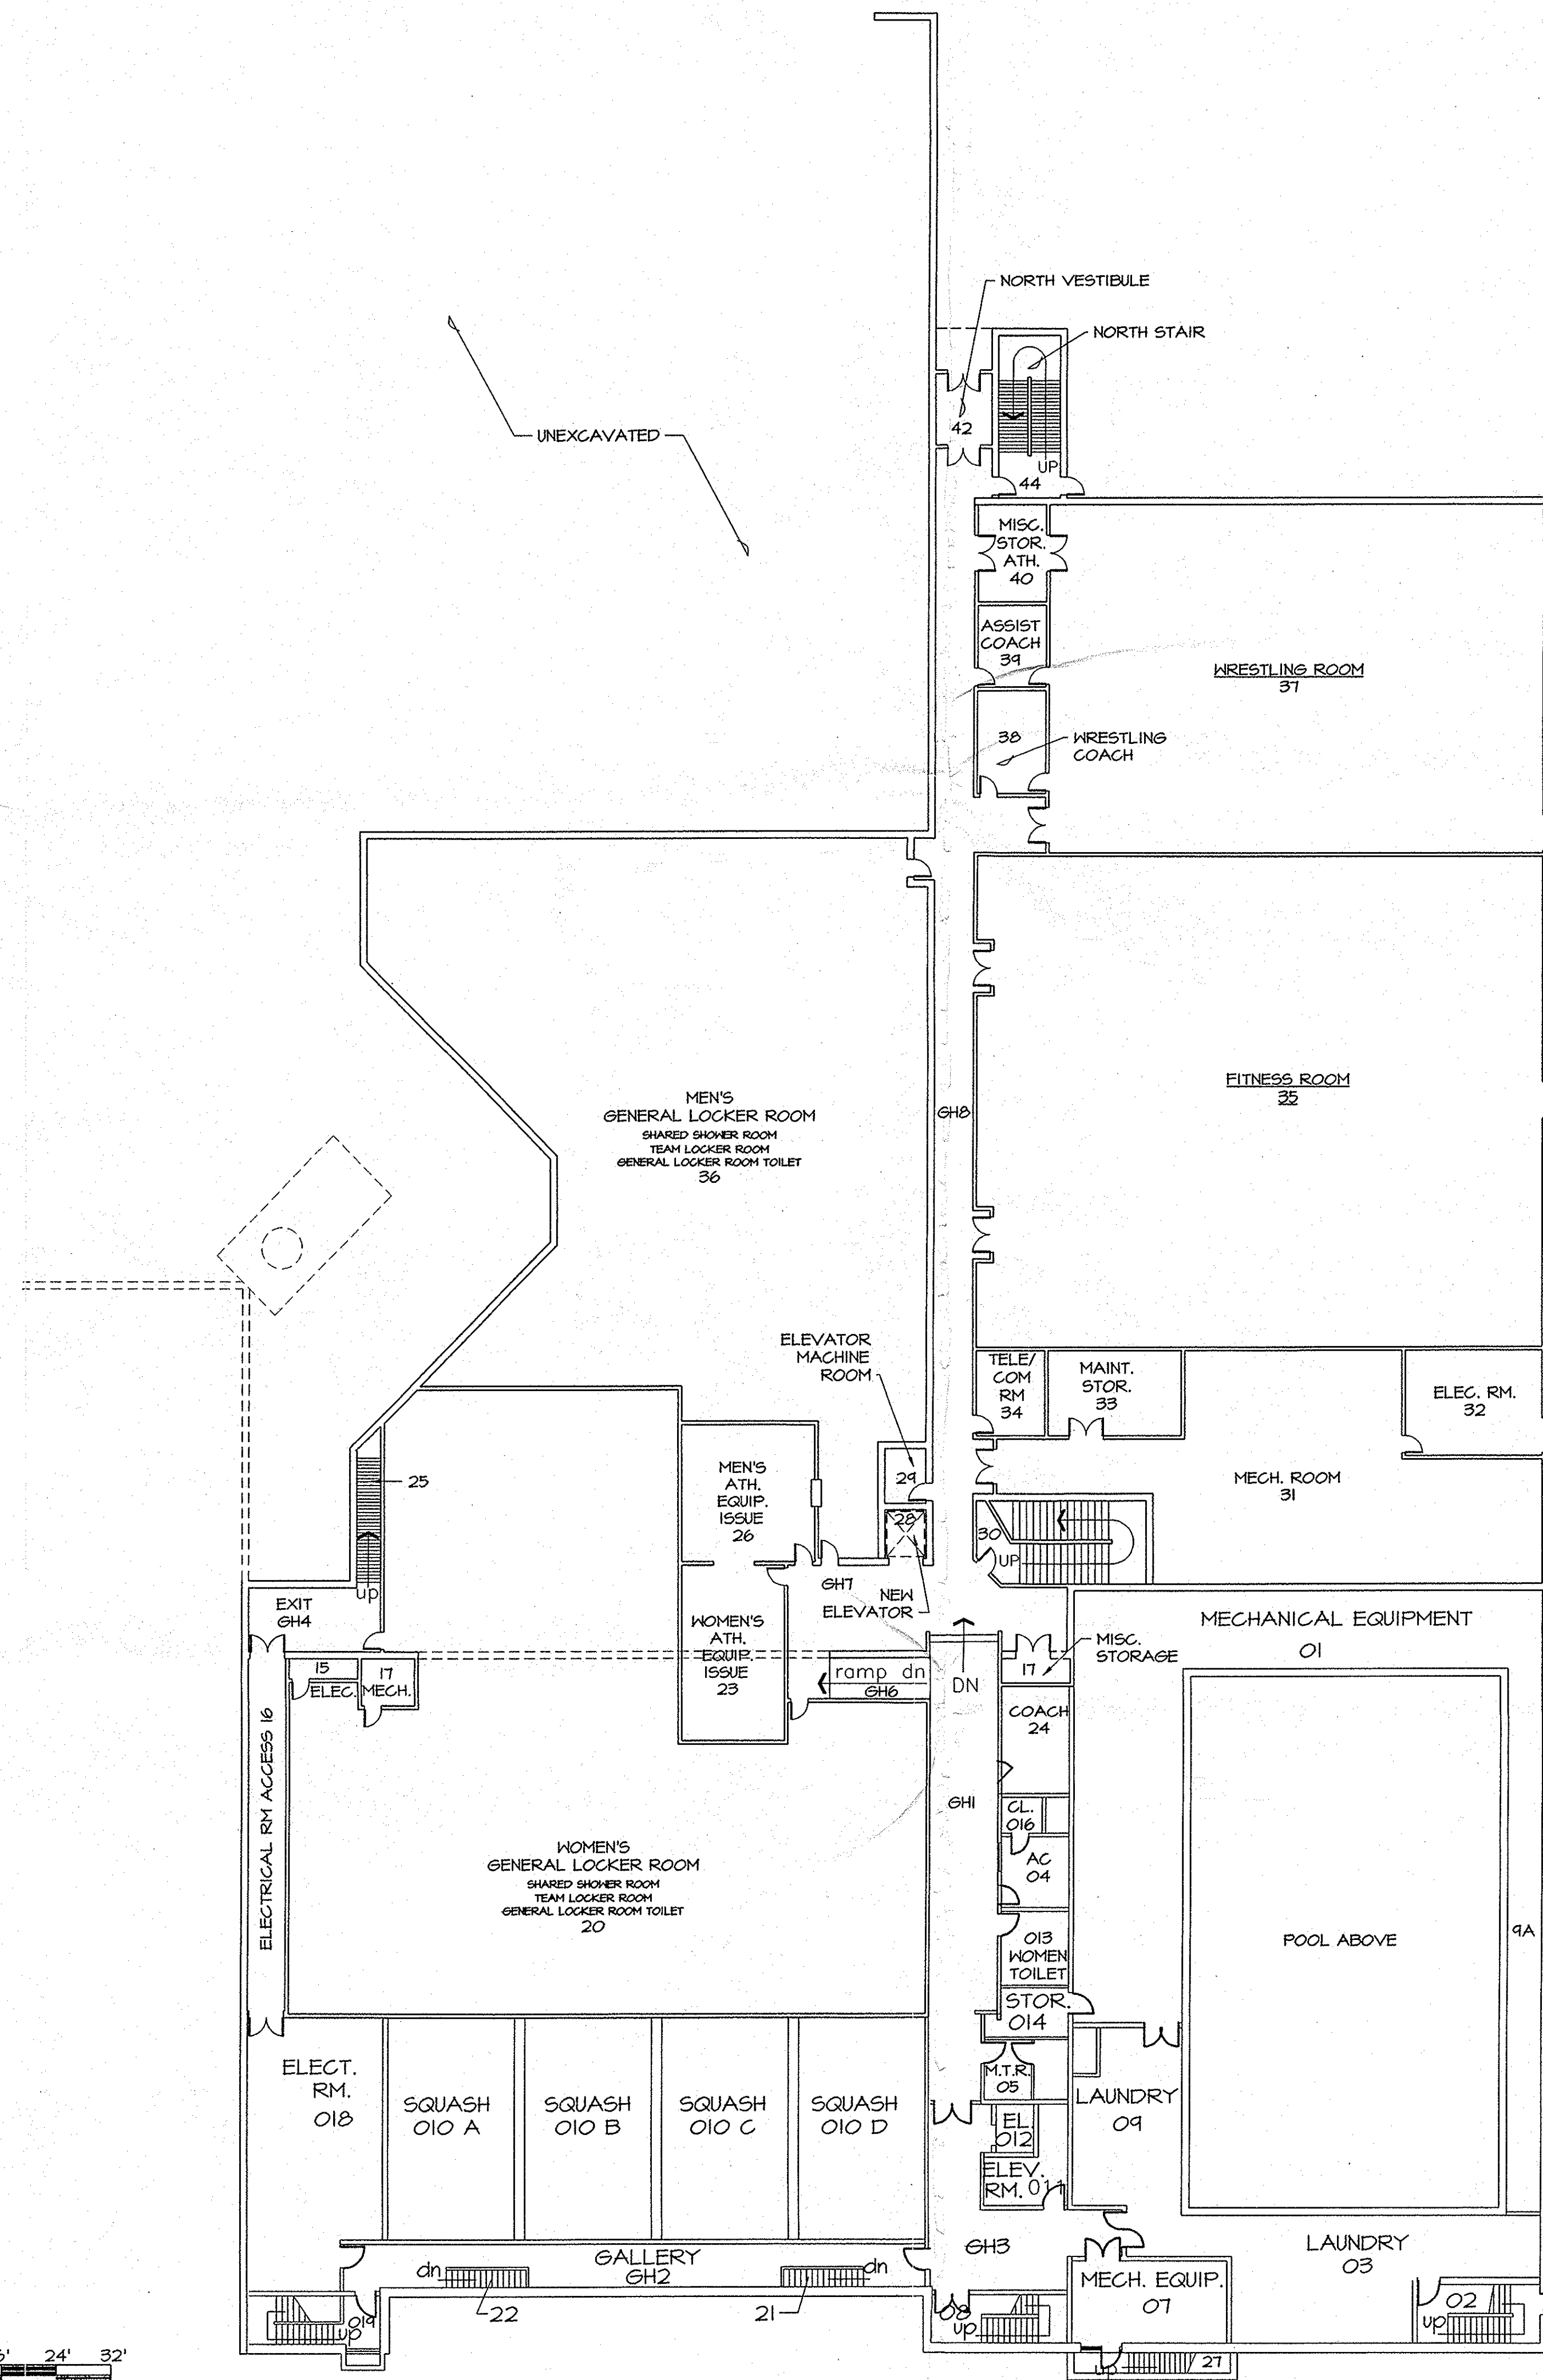 

Shippensburg
University

SCHEME 3

GROUND FLOOR LEVEL (EAST)

SU-711

HEIGES FIELD HOUSE ADDITION STUDY

SHIPPENSBURG UNIVERSITY

CONTRACT 600216 WORK ORDER #97-1



Prepared By:

Entech Engineering, Inc.

Entech Architectural Services, Inc.

ENTECH PROJECT NO. 2184.02

DATE: 8/4/00

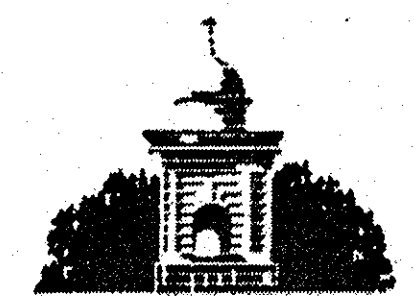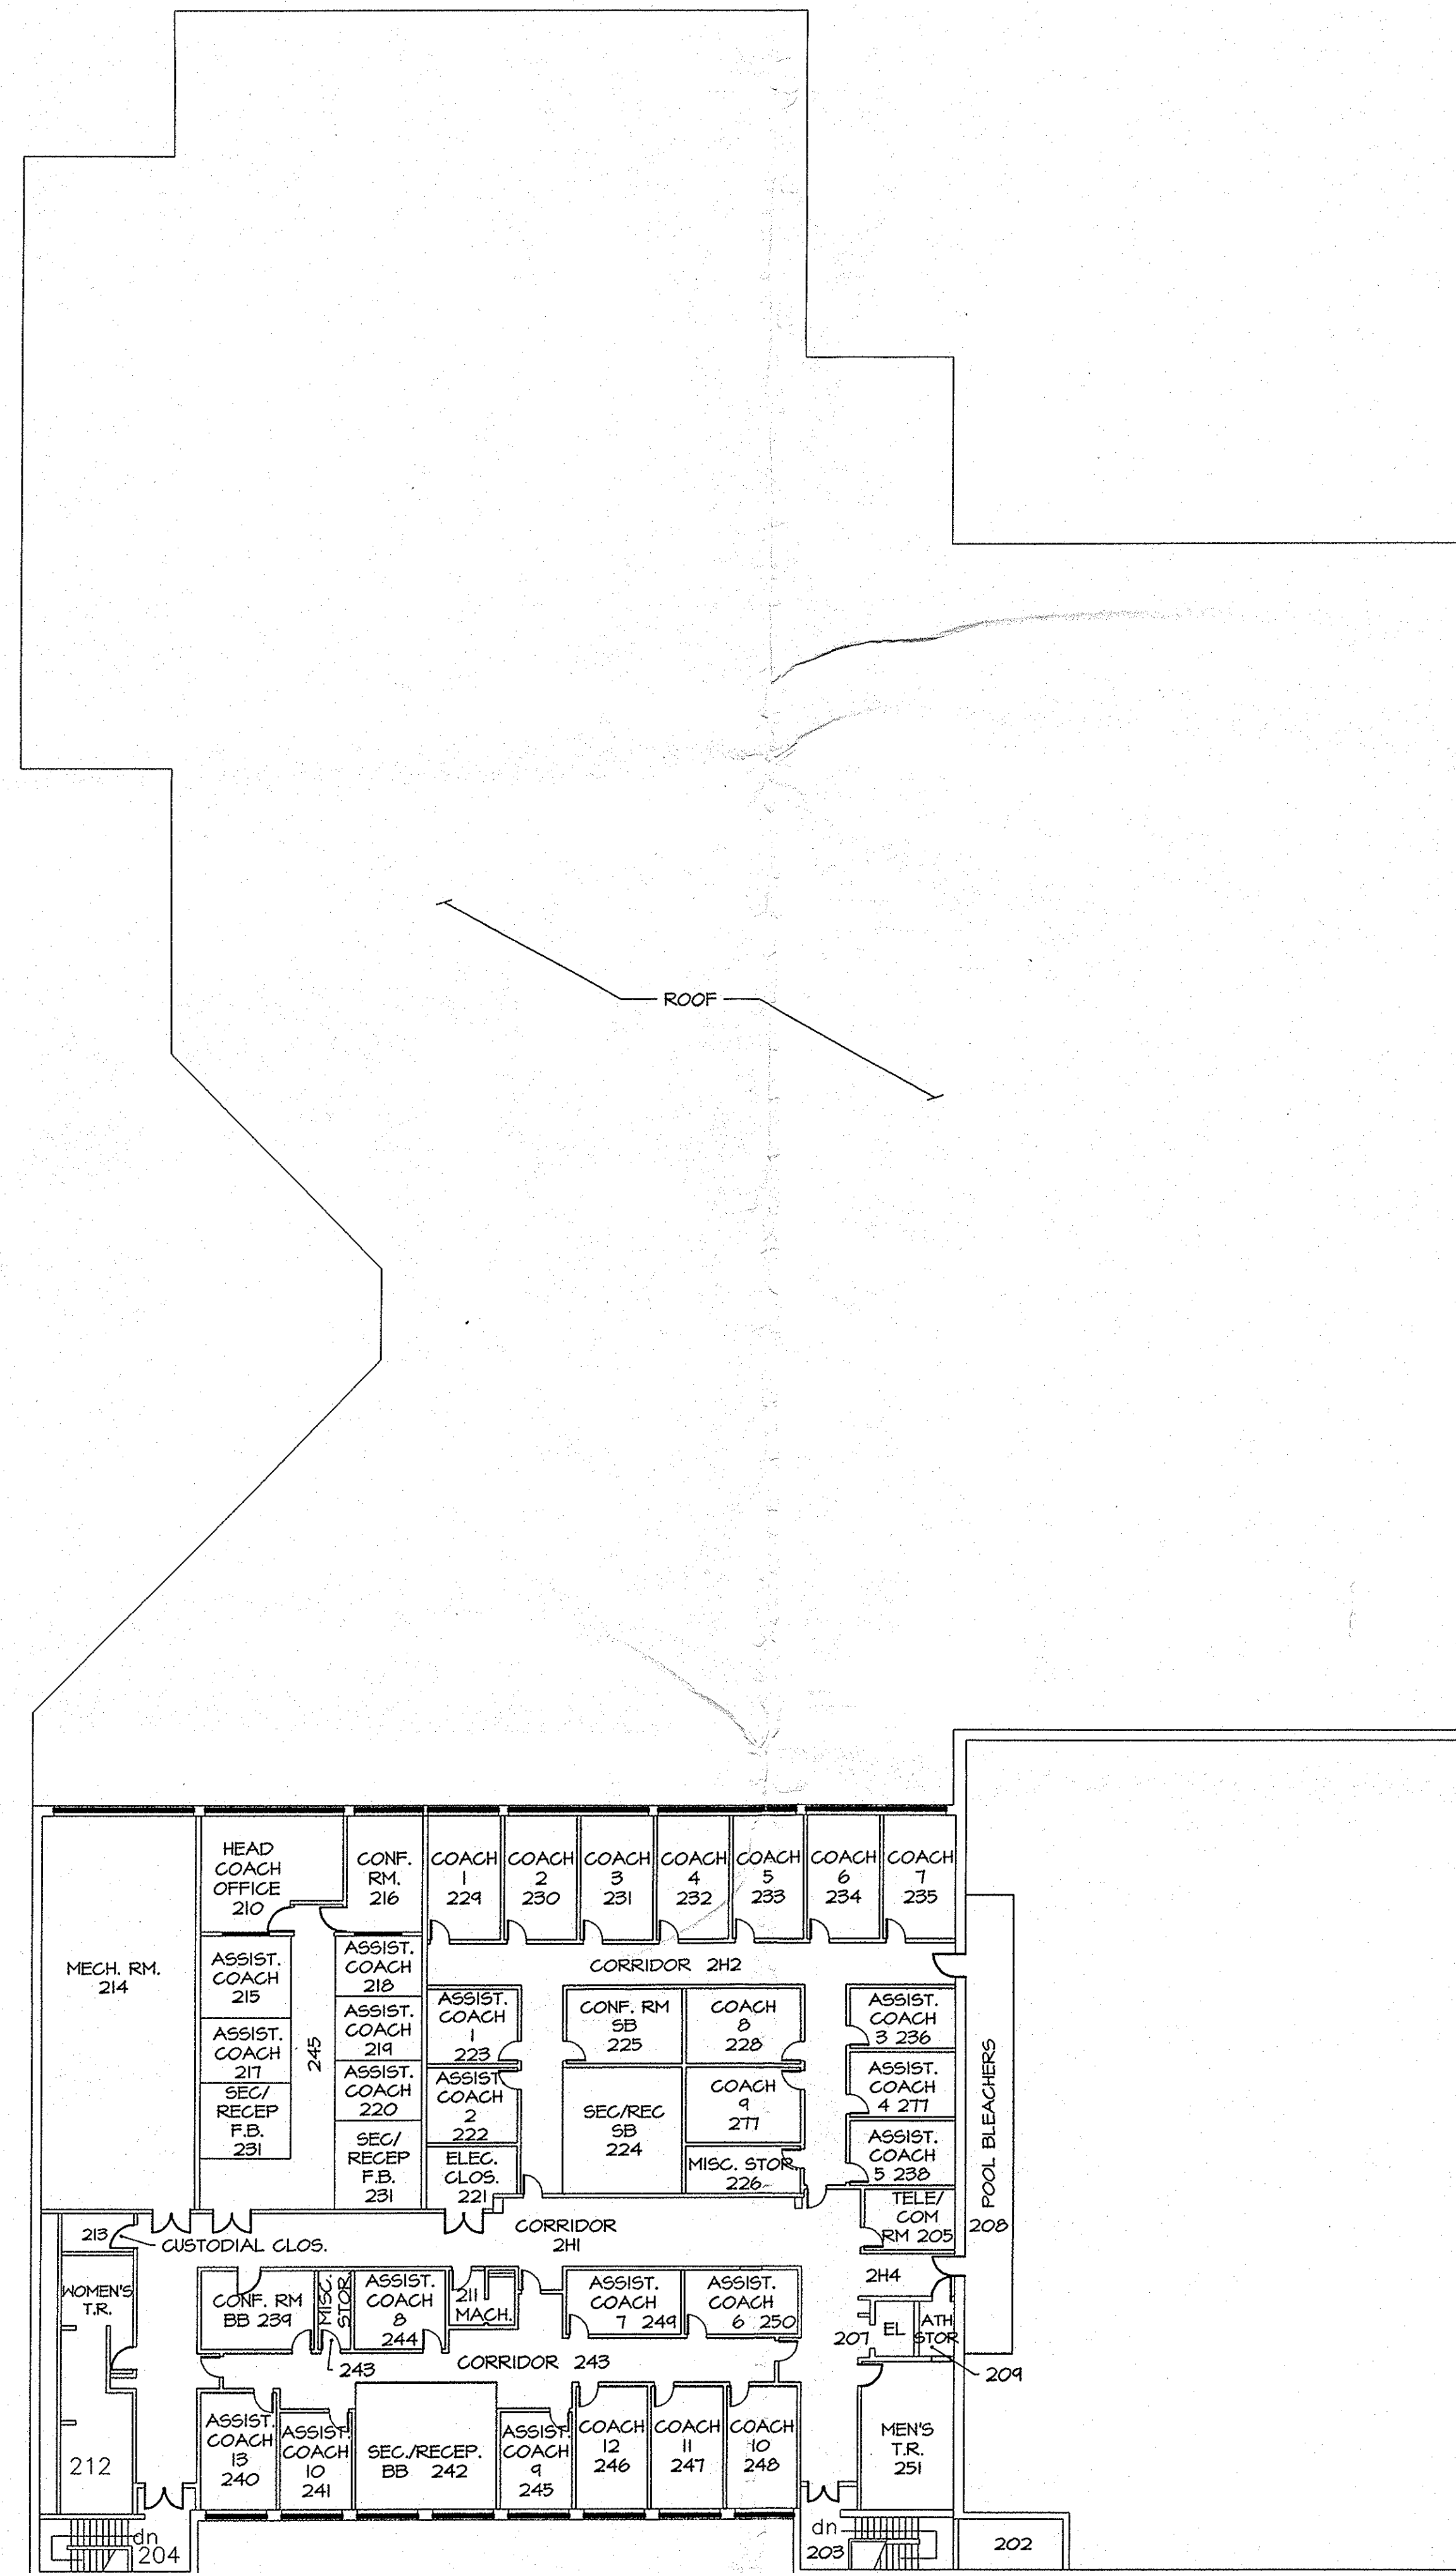

**Shippensburg
University**

**SCHEME 3
SECOND FLOOR LEVEL (EAST)**

SU-711

HEIGES FIELD HOUSE ADDITION STUDY

SHIPPENSBURG UNIVERSITY

CONTRACT 600216 WORK ORDER #97-1

Prepared By:

Entech Engineering, Inc.

Entech Architectural Services, Inc.

ENTECH PROJECT NO. 2184.02

DATE: 8/4/00