


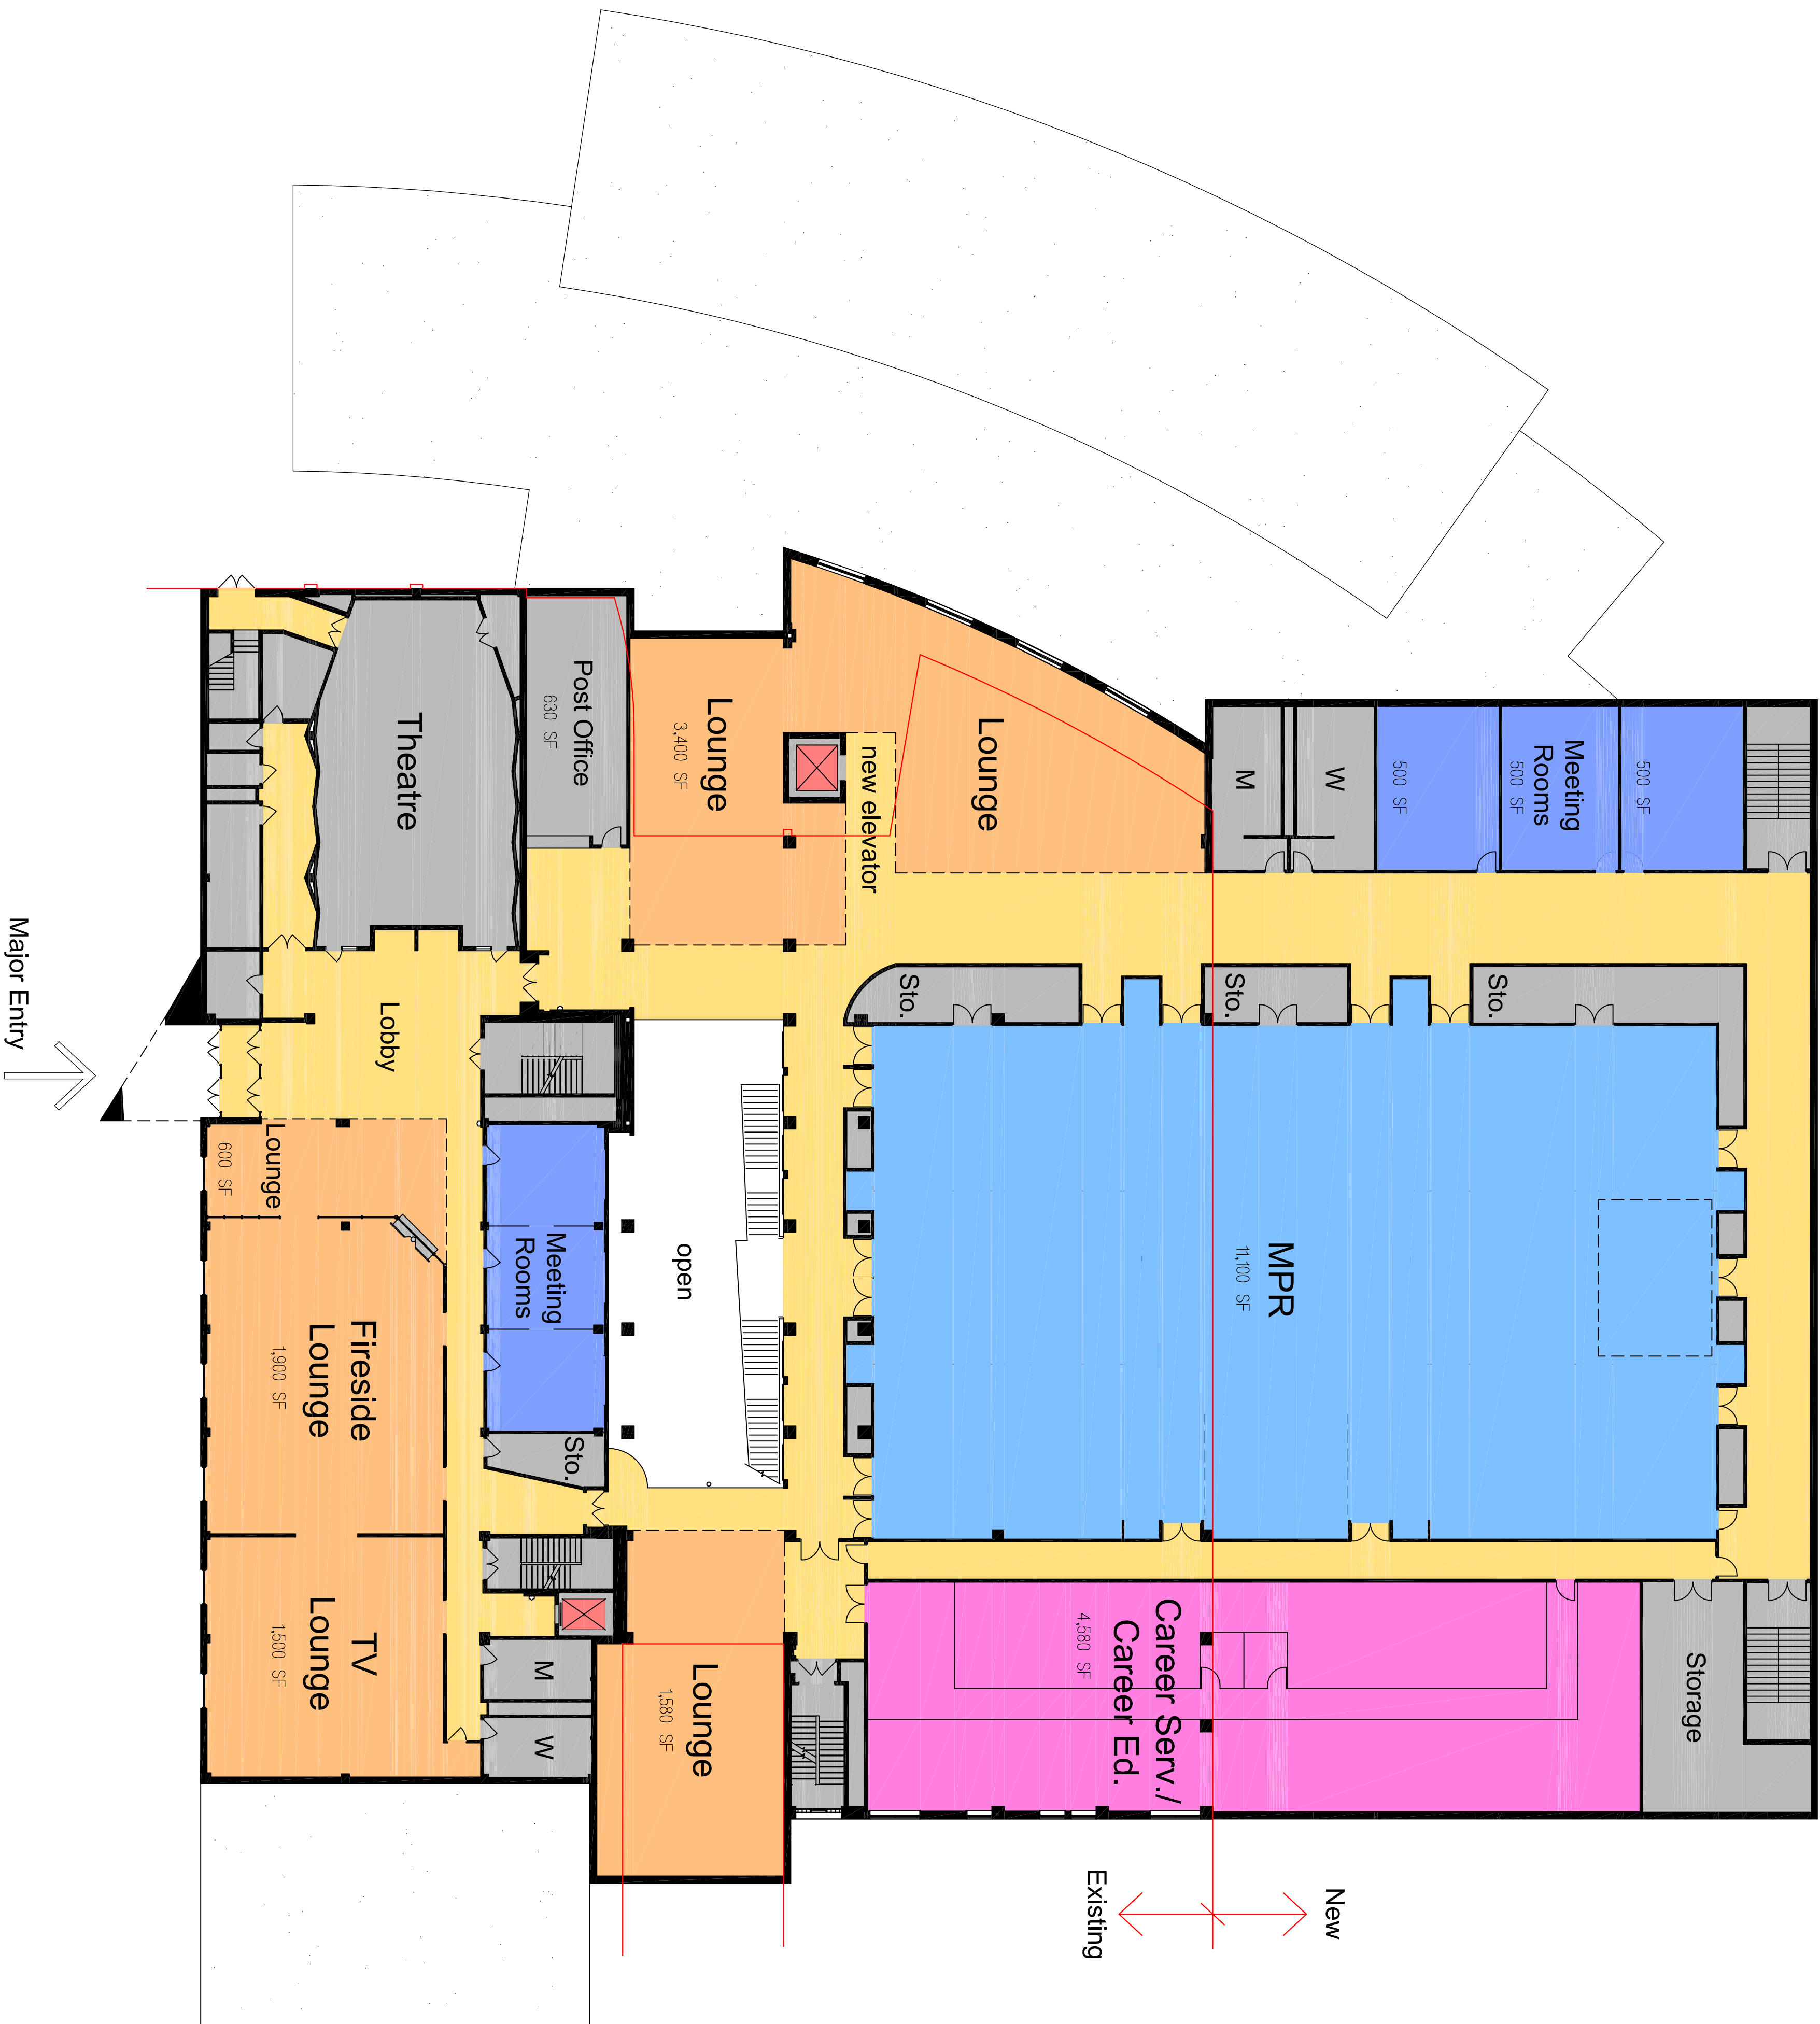

Schematic Design


Shippensburg University
Ceddia Union Building
Feasibility Study - 2007

First Floor Plan

Date: 07 MARCH 2007



HAYES LARGE ARCHITECTS LLP

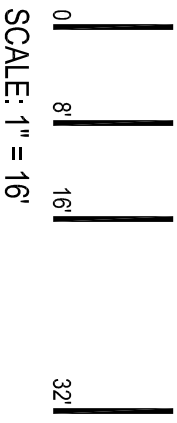

Project No. Proj Number Field
Gov Auth Field Gov Auth Number Field

SA1.2