


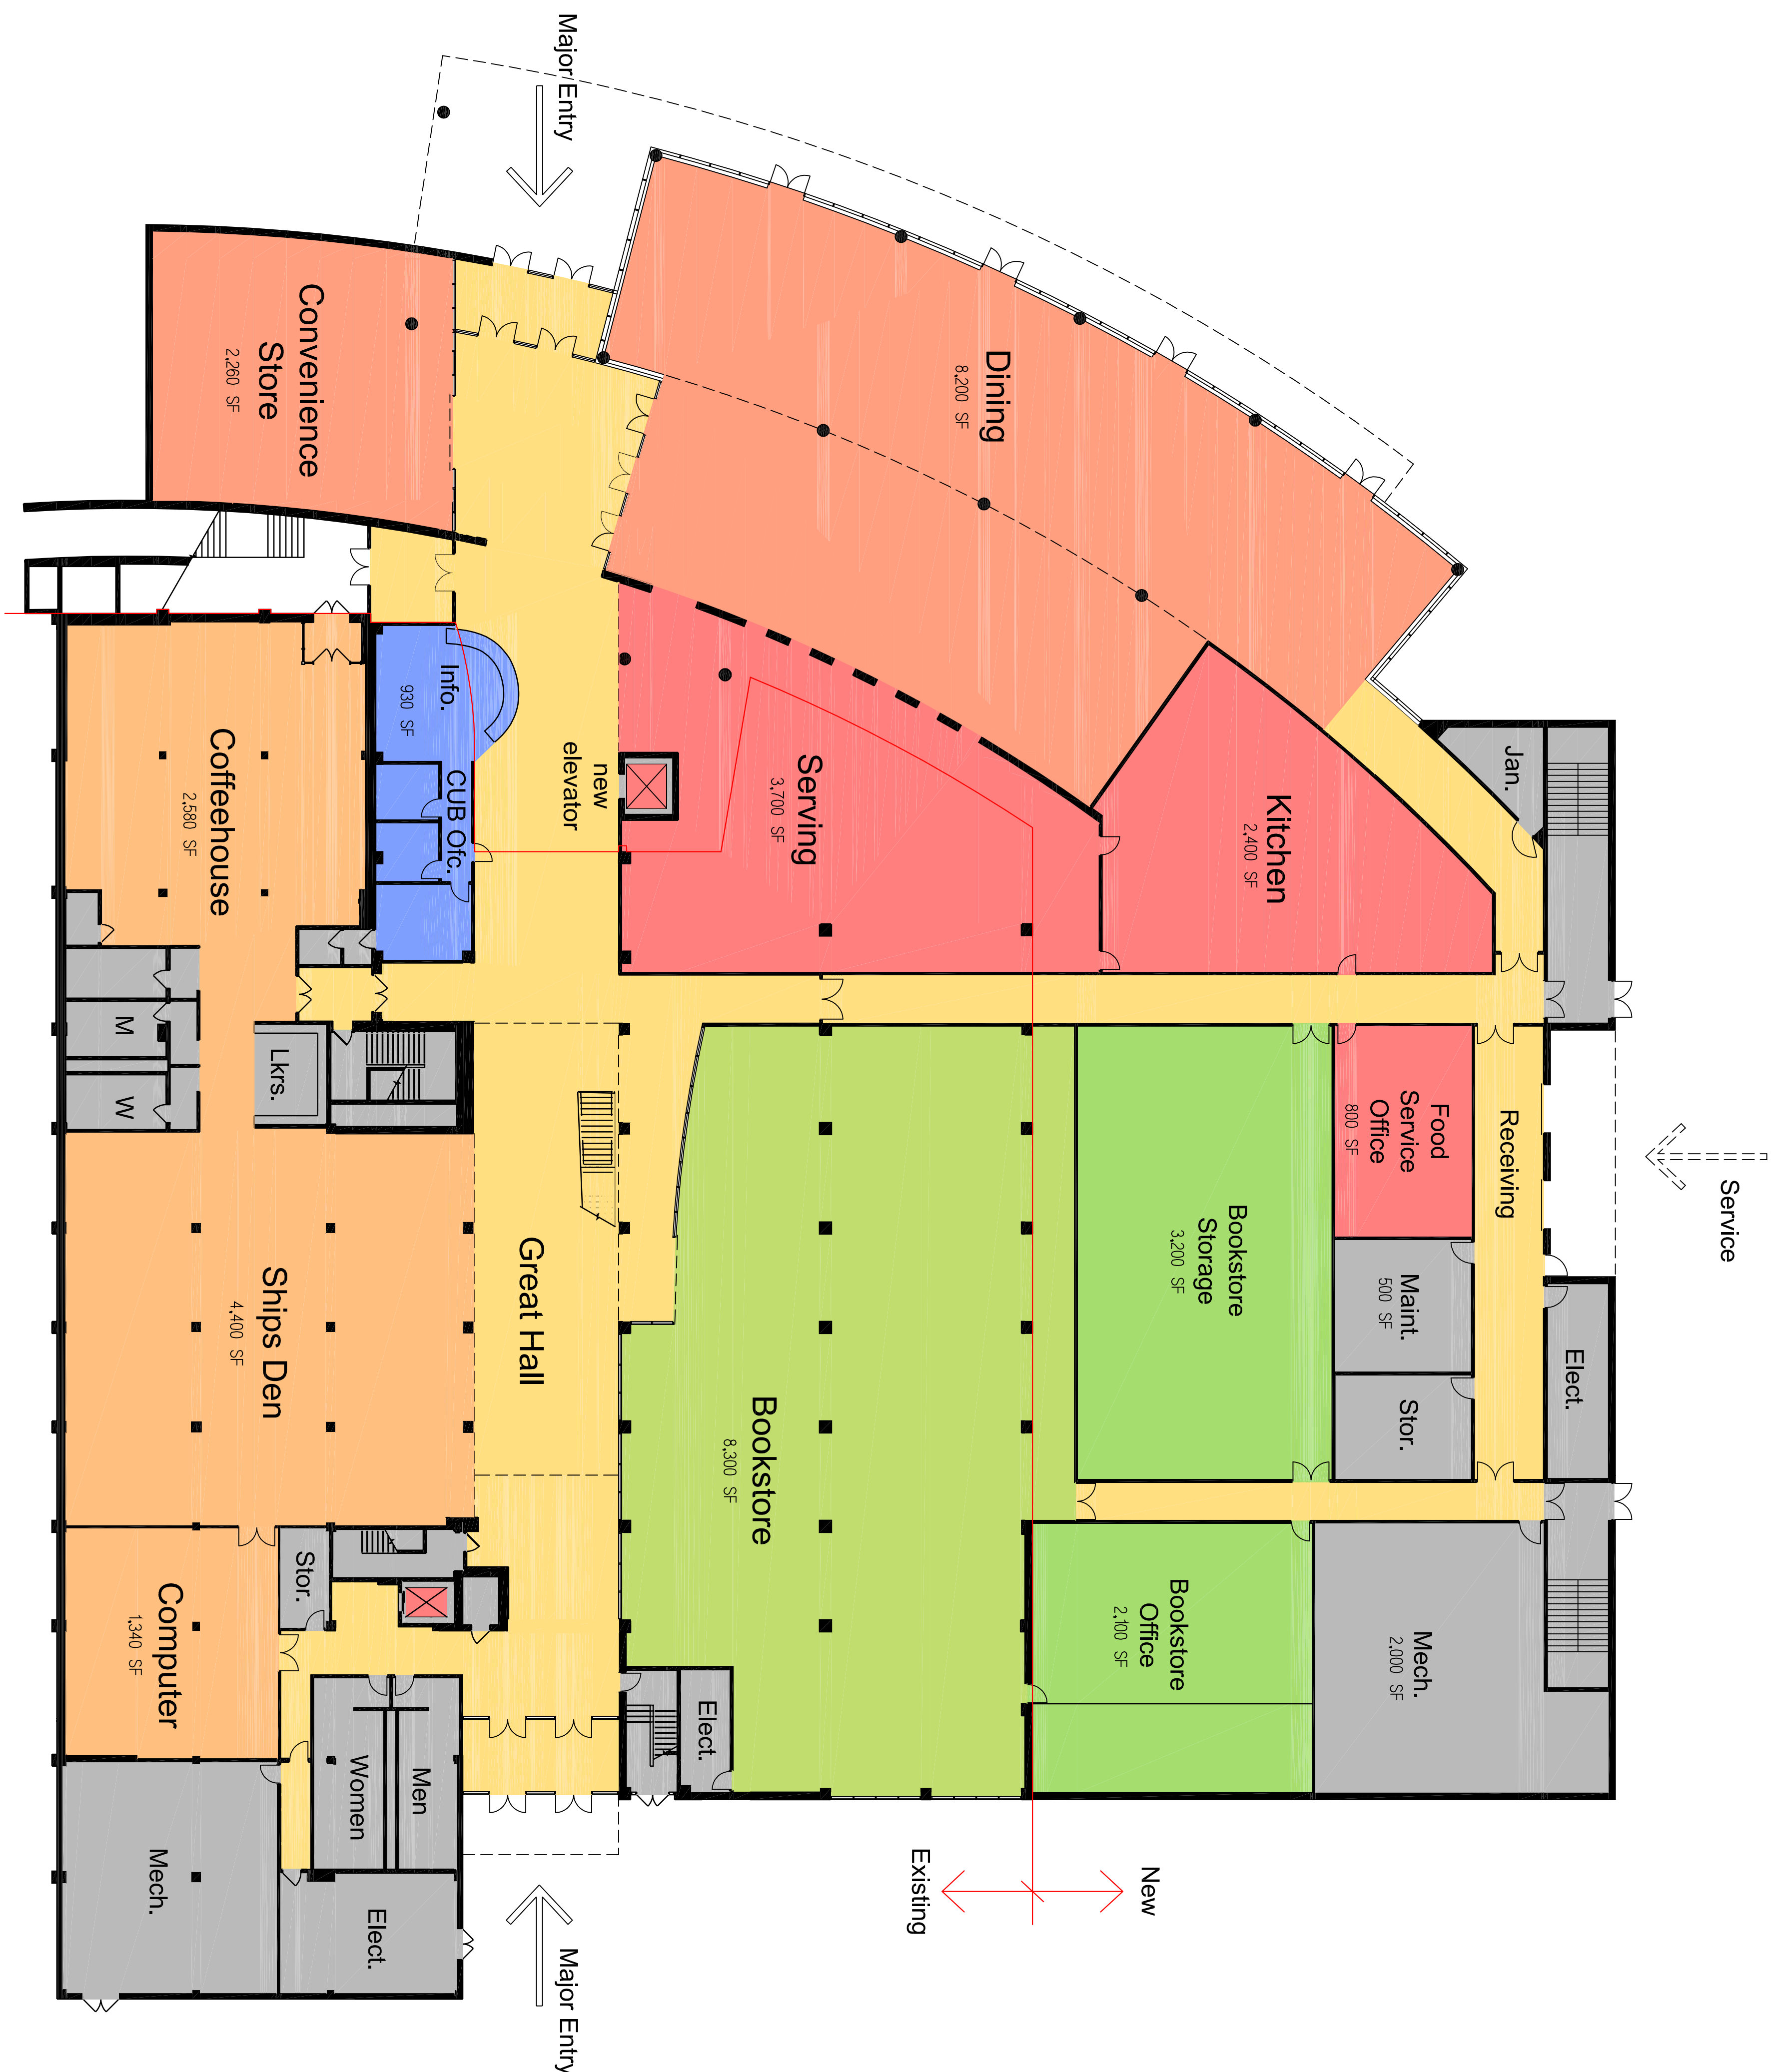

Schematic Design


Shippensburg University
Ceddia Union Building
Feasibility Study - 2007

Ground Floor Plan

Date: 07 MARCH 2007



HAYES LARGE ARCHITECTS LLP

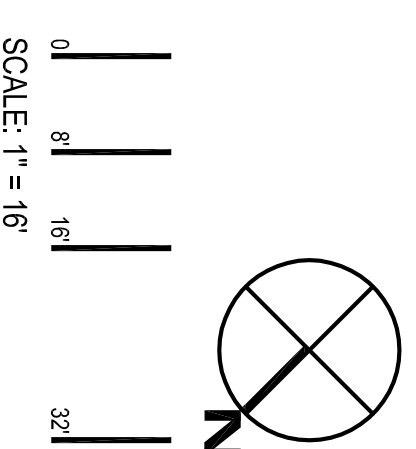

SA1.1

Project No. 2006030