


Appendix 12 - Card Swipe Provisions

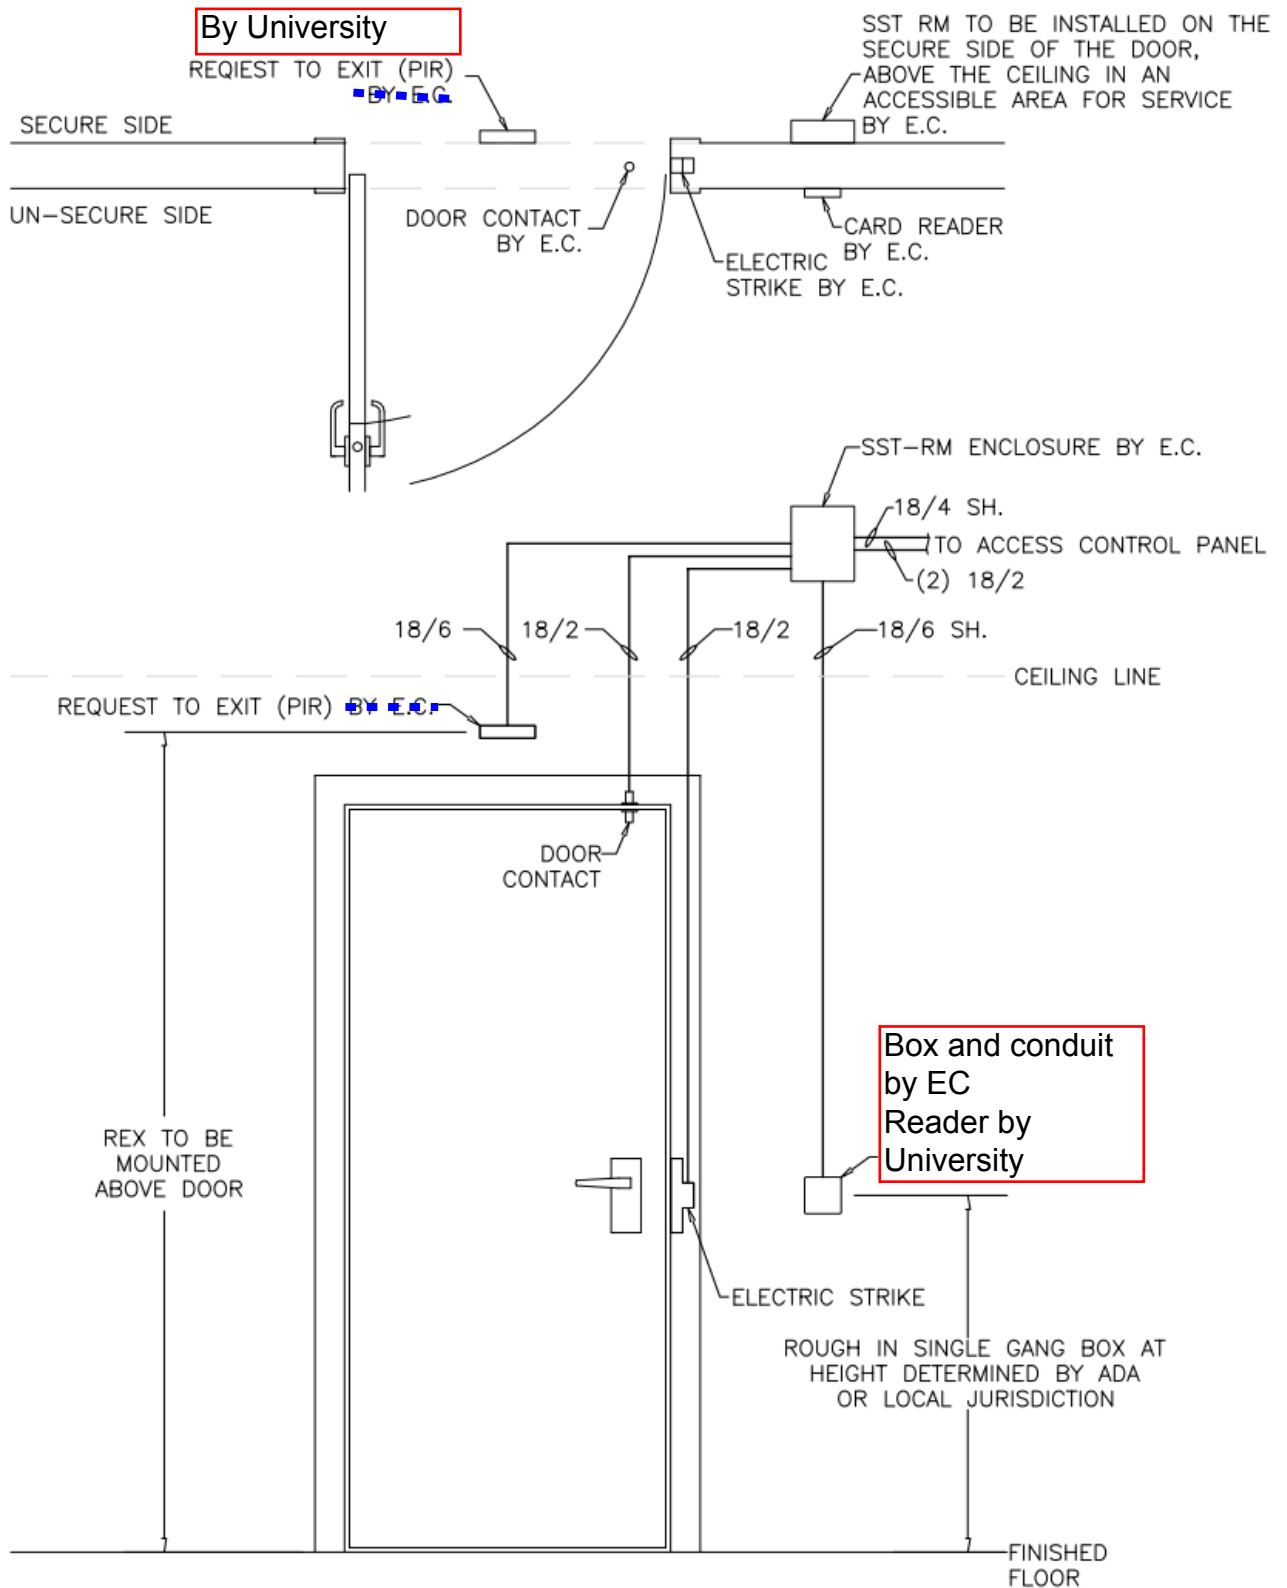

**Single Door - Electric Strike**

SCALE: N.T.S.

